


**SKETCH OF PROPERTY FOR BUILDING APPLICATION**  
*(Example)*

**DRIVEWAY: Distance between Driveway and Side Lot Line 1.5 m**

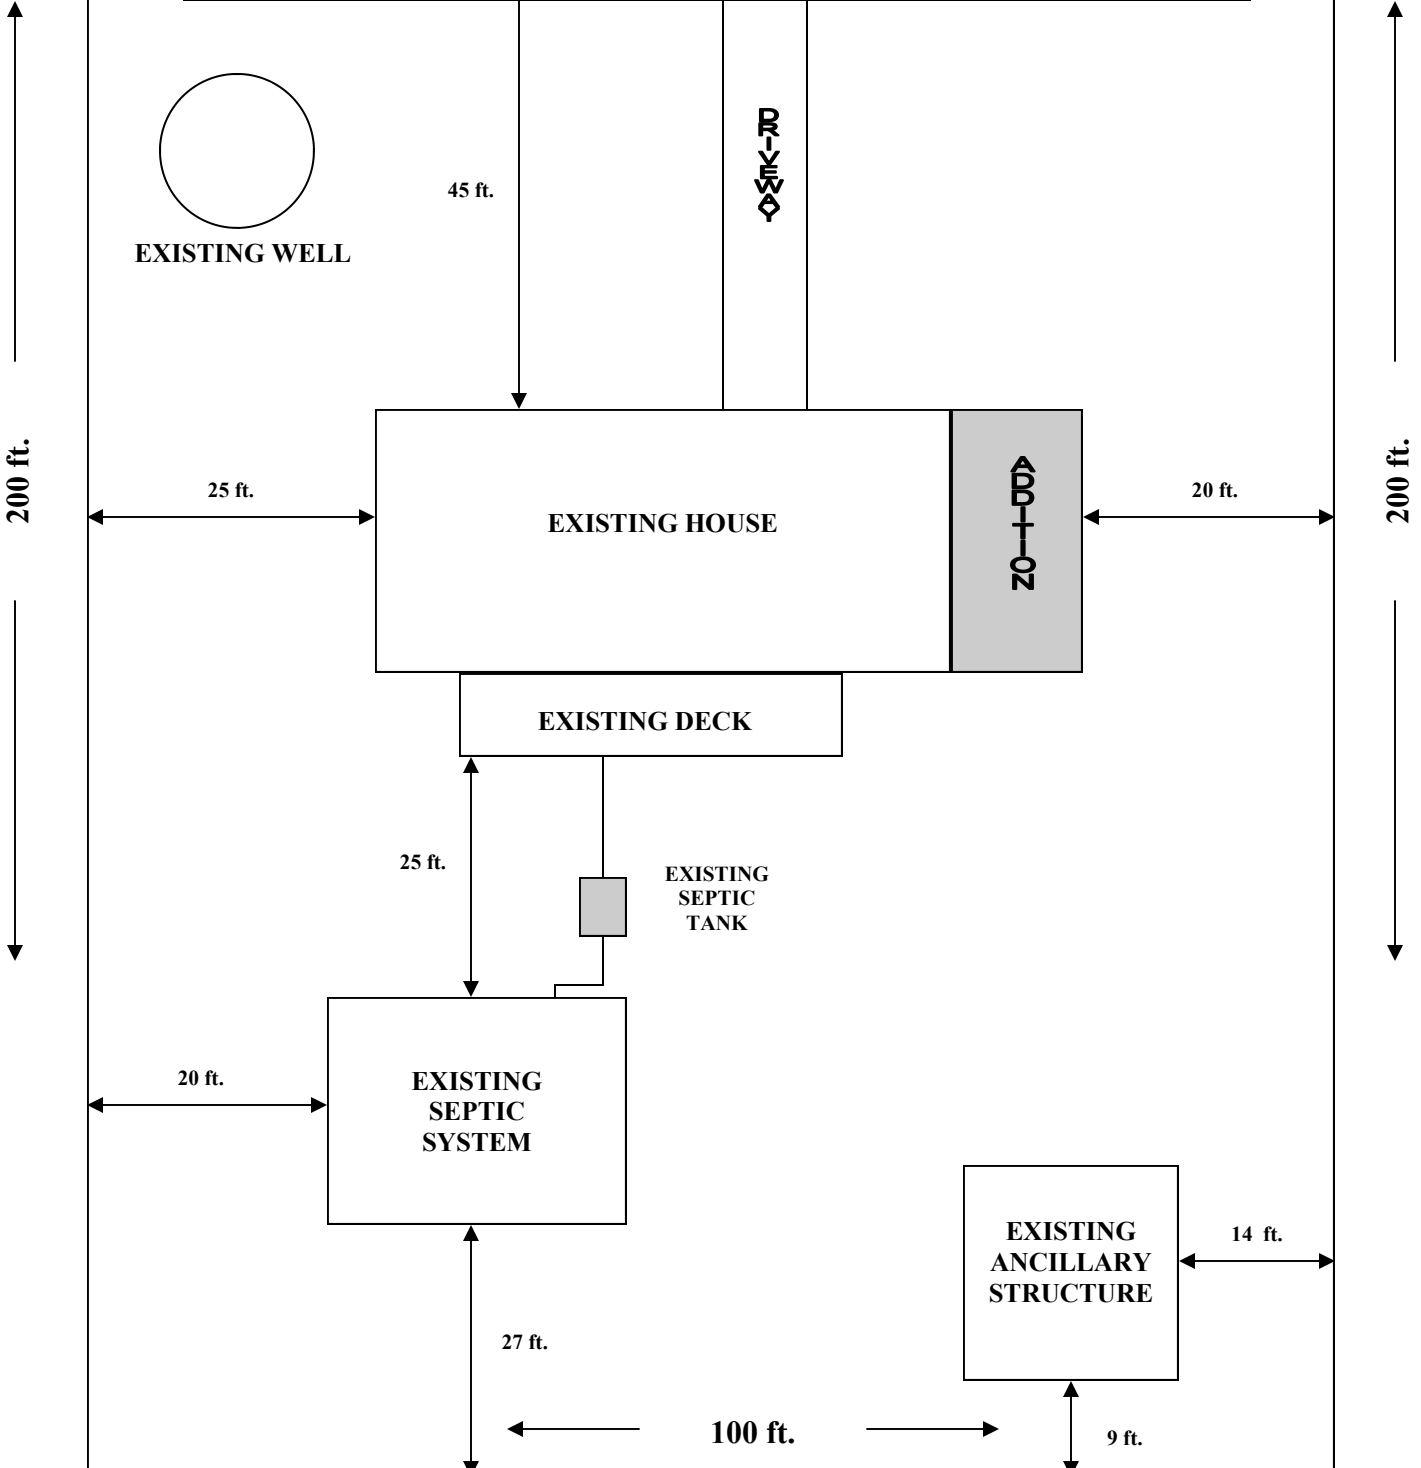

**NOTE: PLEASE INDICATE THE SIZE OF YOUR PROPOSED CONSTRUCTION**